


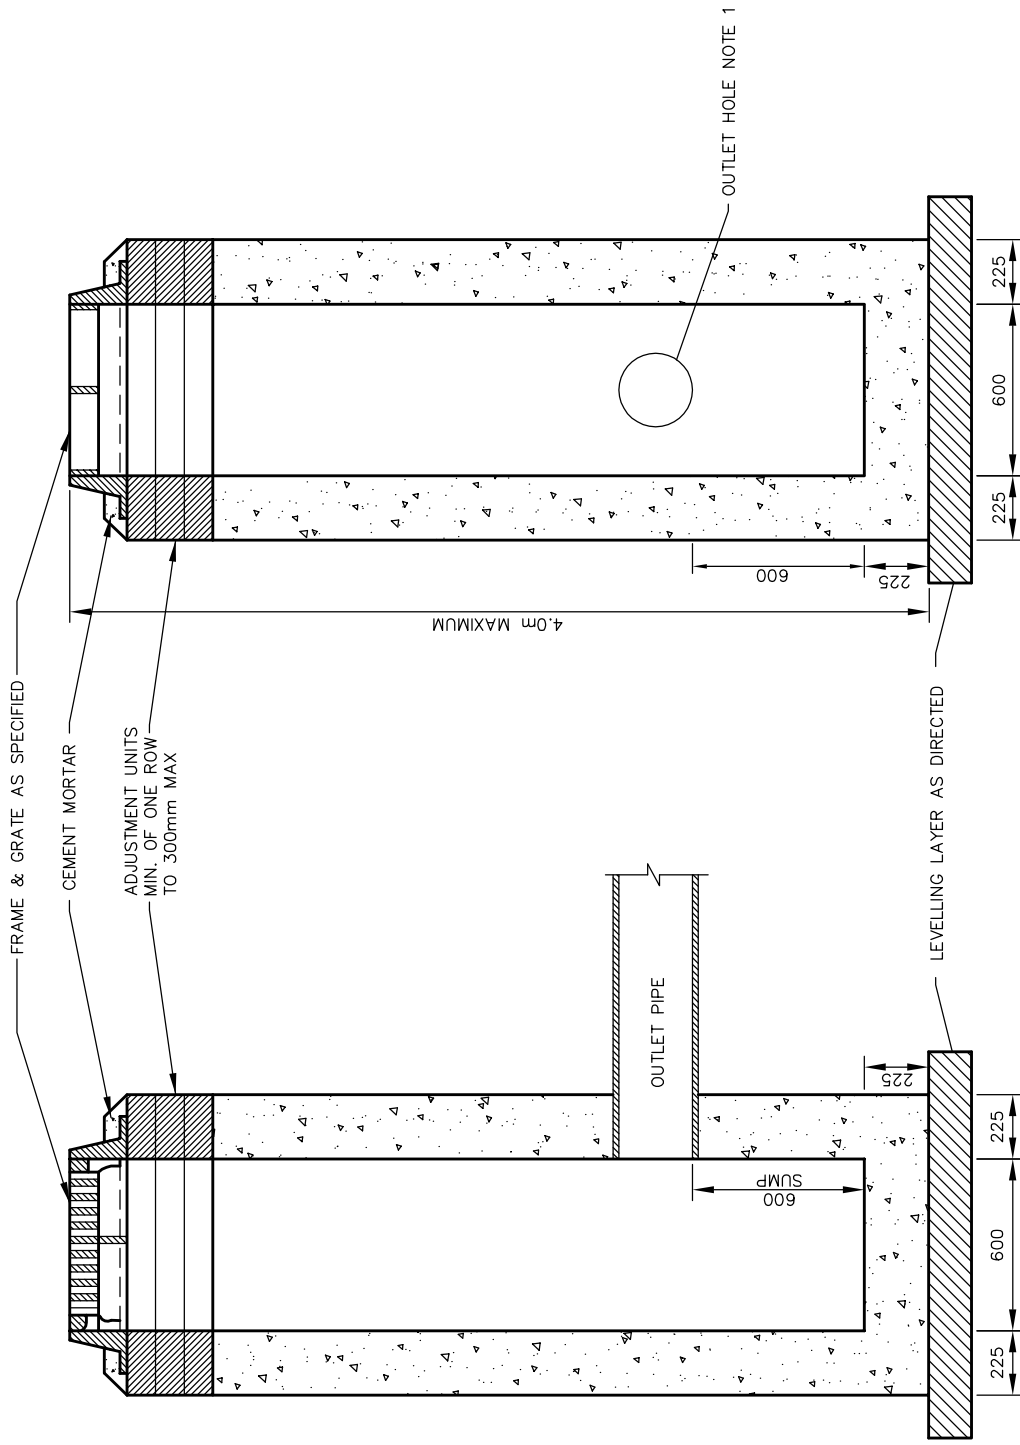

NOTES:

1. OUTLET HOLE SIZE 525 mm DIAMETER MAXIMUM, WITH LOCATION AS REQUIRED.
2. CLASS OF CONCRETE: 32 MPa AT 28 DAYS.
3. CONCRETE GUTTER SHALL END 900 mm ON EITHER SIDE OF CATCHBASIN WITH AN ASPHALT GUTTER BEING CONSTRUCTED FROM END OF CONCRETE GUTTER TO CATCH BASIN FRAME. SEE GSSD-610.010
4. WHEN CURB INLET CATCHBASIN FRAME AND GRATE IS SPECIFIED, THE INSIDE BACK WALL OF THE CATCHBASIN SHALL BE LOCATED DIRECTLY BELOW BACK OF CURB.
5. ADJUSTMENT UNITS TO BE PARGED ON OUTSIDE WITH 1:3 NON-SHRINK MORTAR MIX, APPLIED 15 mm THICK.
6. ADJUSTMENT UNITS TO BE SET IN 12 mm MORTAR MIX.
7. ALL DIMENSIONS ARE IN MILLIMETRES UNLESS OTHERWISE SHOWN.

DISCLAIMER OF WARRANTY

The data is provided "as-is", without warranty of any kind either expressed or implied. Any and all liabilities for damage, direct or indirect, however caused, and resulting in any way by use of the supplied data is the full and final responsibility of the user.

COPYRIGHT

All rights are reserved. No part of the supplied data may be reproduced, or transmitted to others, in any form or by any means, without the written permission of the CITY OF GREATER SUDBURY.



**POURED CONCRETE
CATCHBASIN**
600 mm x 600 mm
DEPTH 4.0 m MAX

DRAWN BY: STS/RF

REV No: 2

DATE: 2003-03-03

REV DATE: JAN/2013

SCALE: NTS

CAD/FILE No.:

A1932-1 (1 OF 1)

APP'D:

GSSD-705.011