




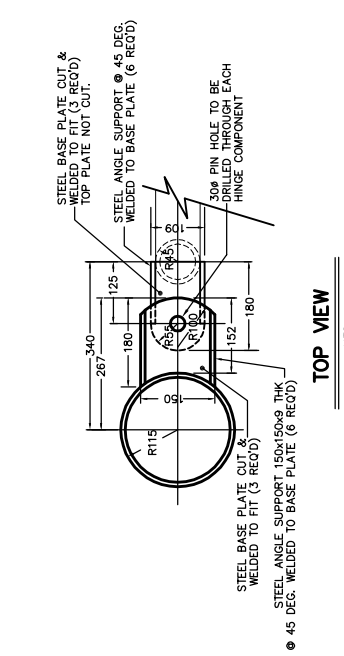


TOP VIEW
NTS

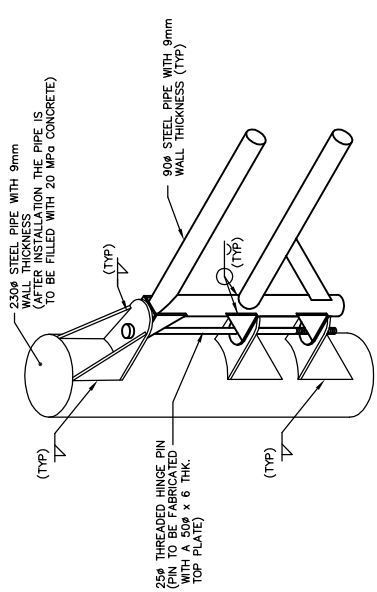

ISOMETRIC VIEW
NTS

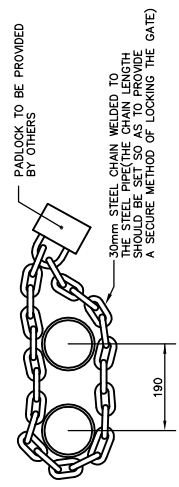

SECTION A-A
NTS

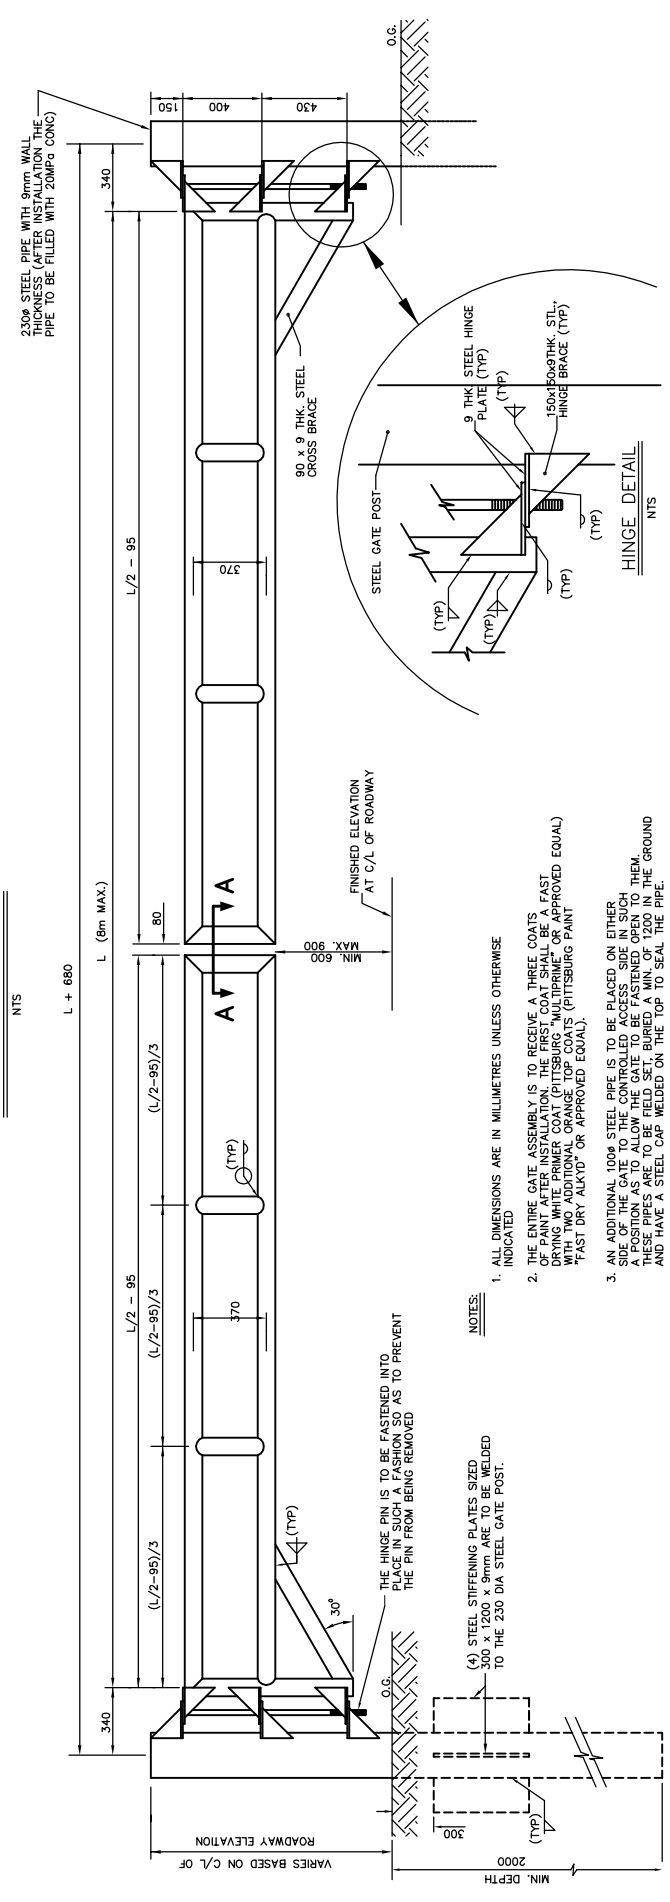

- NOTES:**
1. ALL DIMENSIONS ARE IN MILLIMETRES UNLESS OTHERWISE INDICATED.
 2. THE ENTIRE GATE ASSEMBLY IS TO RECEIVE A THREE COATS OF PAINT AFTER INSTALLATION. THE FIRST COAT SHALL BE A FAST DRYING WHITE PRIMER COAT (PITTSBURGH "MULTIPRIME" OR APPROVED EQUAL) WITH TWO ADDITIONAL ORANGE TOP COATS (PITTSBURGH PAINT "FAST DRY ALKO" OR APPROVED EQUAL).
 3. AN ADDITIONAL 1004 STEEL PIPE IS TO BE PLACED ON EITHER SIDE OF THE GATE TO THE CONTROLLED ACCESS. SIDE IN SUCH A POSITION AS TO ALLOW THE GATE TO BE FASTENED OPEN TO THEM. THESE PIPES ARE TO BE FIELD SET, BURIED A MIN. OF 1200 IN THE GROUND AND HAVE A STEEL CAP WELDED ON THE TOP TO SEAL THE PIPE.

COPYRIGHT
All rights are reserved. No part of the supplied data may be reproduced, or transmitted in any form or by any means, without the prior written permission of the CITY OF GREATER SUDBURY.

DISCLAIMER OF WARRANTY
The data is provided "as-is," without warranty of any kind either expressed or implied. The user assumes all liability for any use of the supplied data is the full responsibility of the user.



**LANDFILL SITE
ENTRANCE GATE**

DRAWN BY: ROH/RFrank	REV No:
DATE: 2003-03-03	REV DATE:
SCALE: NTS	CAD/FILE No.: B1131-1 (1 OF 1)
APP'D:	GSSD-972.121