


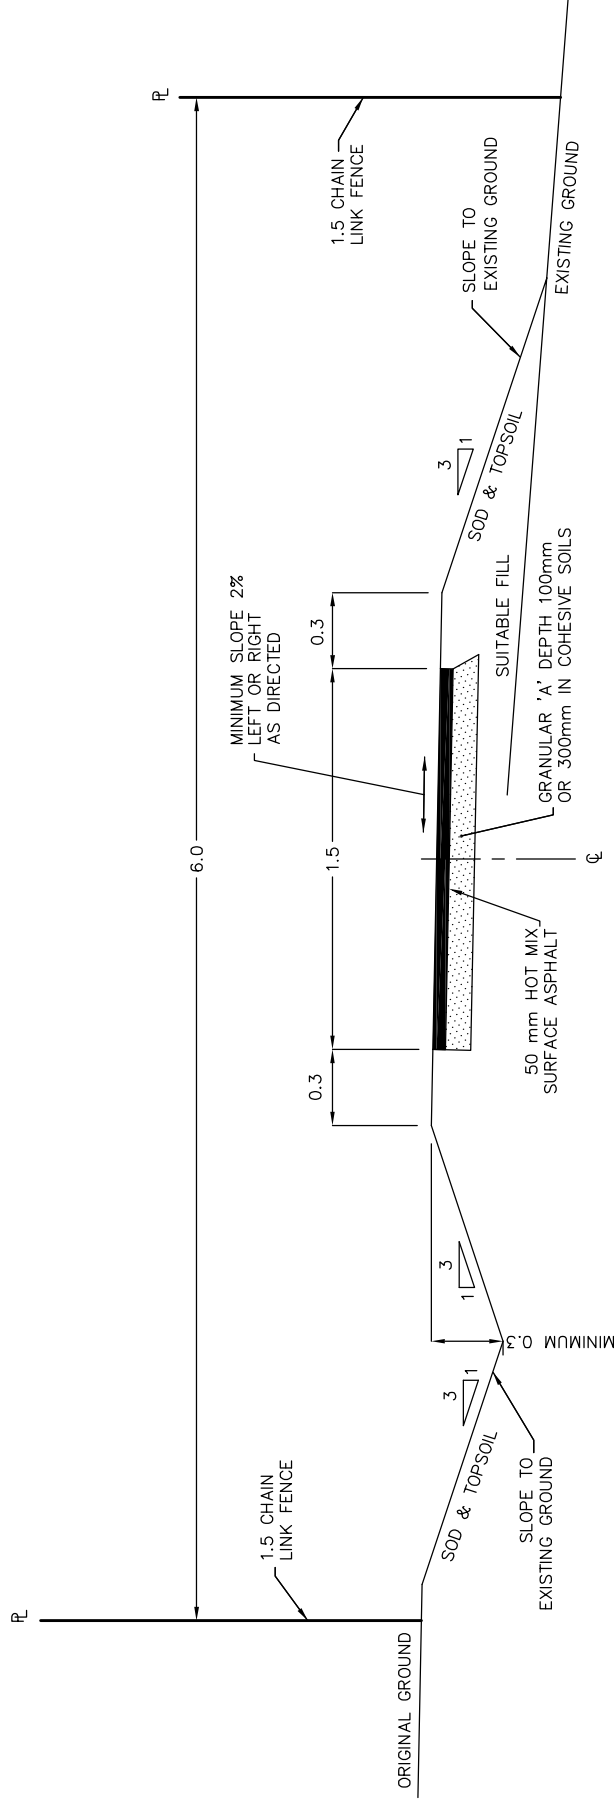

CUT SECTION

FILL SECTION

NOTES

1. LONGITUDINAL GRADE: MIN 1%, MAX 8%
2. FENCE SHALL BE 0.75 HIGH FROM ROAD ALLOWANCE TO BUILDING LINE.
3. ALL DIMENSIONS ARE IN METRES UNLESS OTHERWISE SHOWN.

DISCLAIMER OF WARRANTY

The data is provided "as-is", without warranty of any kind either expressed or implied. Any and all liabilities for damage, direct or indirect, however caused, and resulting in any way by use of the supplied data is the full and final responsibility of the user.

COPYRIGHT

All rights are reserved. No part of the supplied data may be reproduced, or transmitted to others, in any form or by any means, without the written permission of the CITY OF GREATER SUDBURY.



STANDARD
ASPHALT FOOTPATH

DRAWN BY: STS/REFRANK REV No: 1

DATE: 2003-03-03 REV DATE: 2005-07-29

SCALE: NTS CAD/FILE No.: A1930-1 (1 OF 1)

APP'D:

GSSD-570.010