


OVERALL CONCEPT PLAN


LEGEND

- 1. Innovation Plaza
- 2. Arts and Entertainment Plaza
- 3. Reconfigured Riverside Pedestrian Tunnel
- 4. Community Market Plaza
- 5. “Green” Plaza
- 6. Natural Heritage Plaza
- 7. Cultural Heritage Plaza
- 8. Nelson Street Bridge
- 9. Nelson Street Parkette

- 3.5 m wide two-way Cycle Track
- 2.0 m wide (min.) Pedestrian Trail

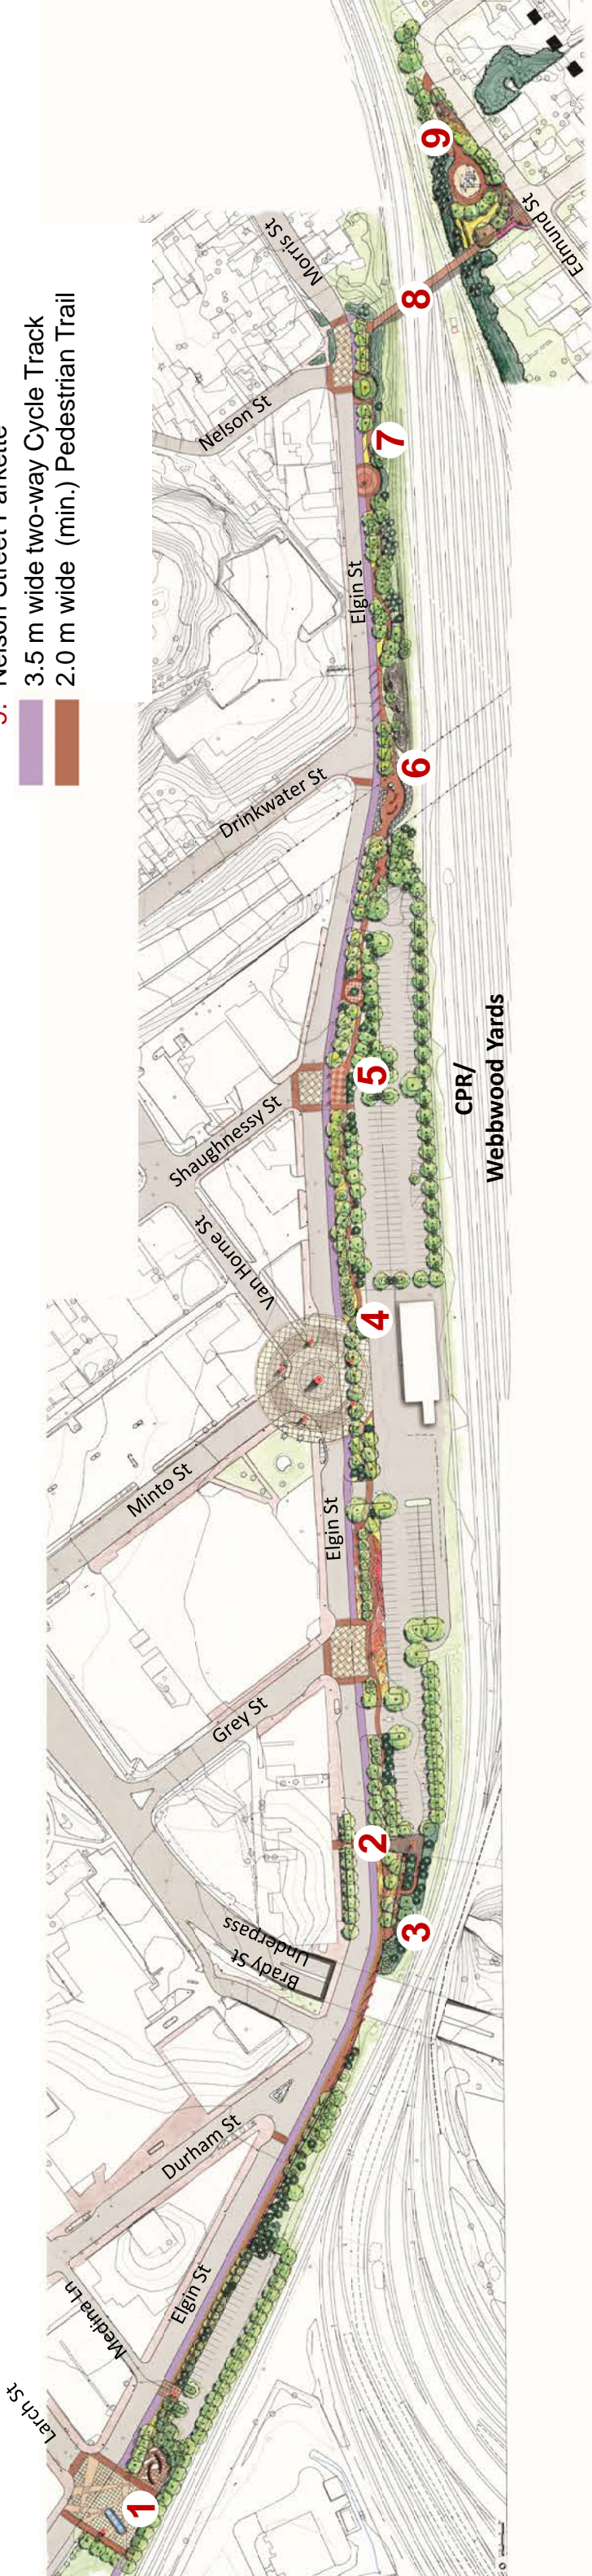


DETAIL AREA A INNOVATION PLAZA

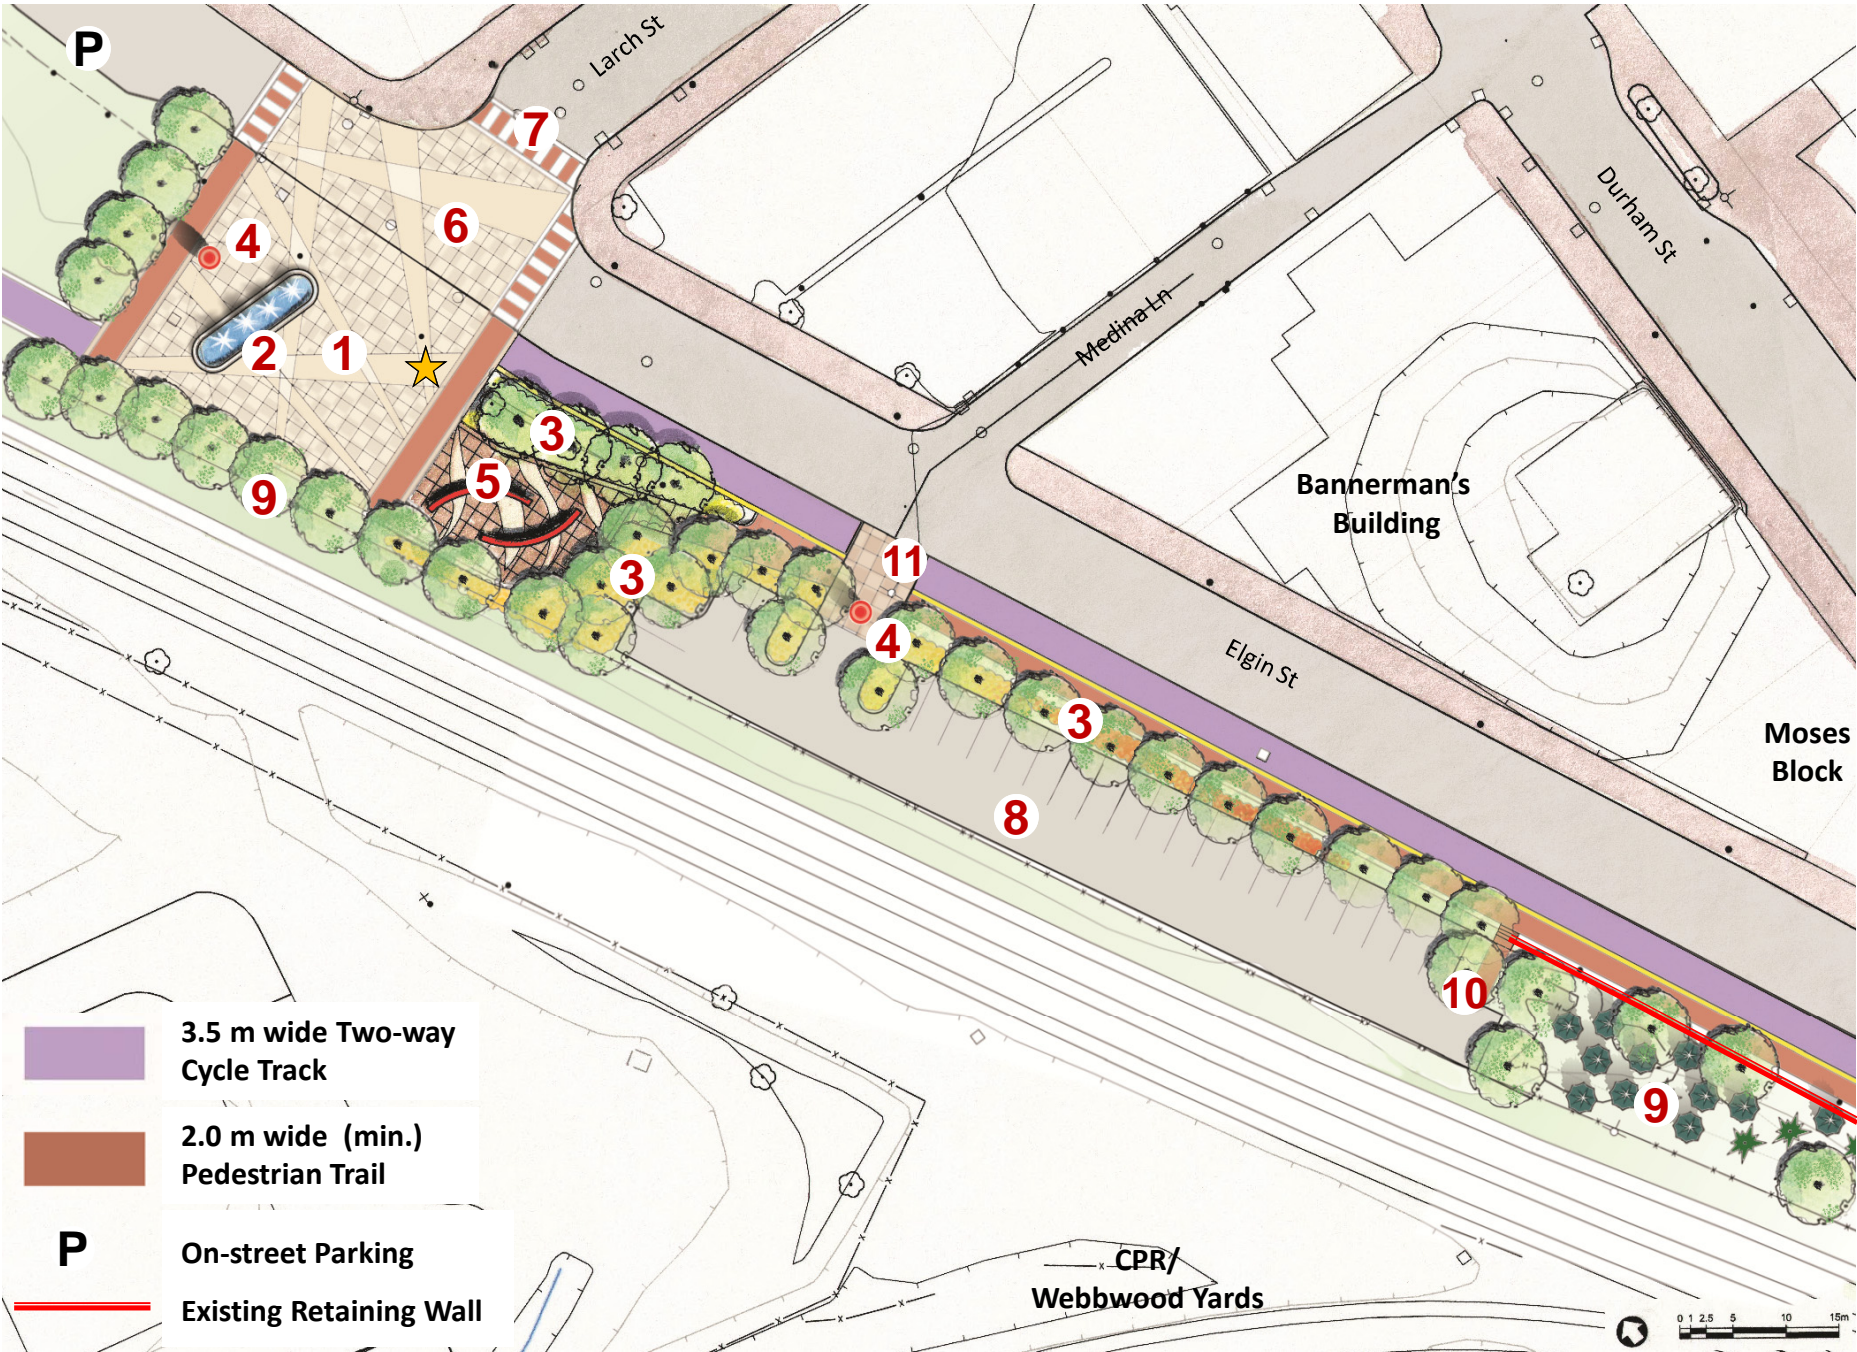


LEGEND

1. Innovation|Technology Gateway Plaza w/
 - Enhanced Paving
 - Seating
 - Rock of Fame Element ★
 - Landscape Lighting
 - Native and Seasonal Floral Display Planting
2. Water Feature w/Lighting Effects
3. Native/Naturalized Bioswale Planting
4. Wayfinding Signage
5. Rock of Fame Orientation Square
6. Enhanced Paving @Intersection (“Woonerf”)¹
7. Enhanced Pedestrian Crossing
8. Reorganized Parking Area
9. Landscape Buffer Planting
10. Pedestrian Connection to Parking Area
11. Vehicular Entrance to Parking Area

DETAIL AREA B ARTS AND ENTERTAINMENT PLAZA

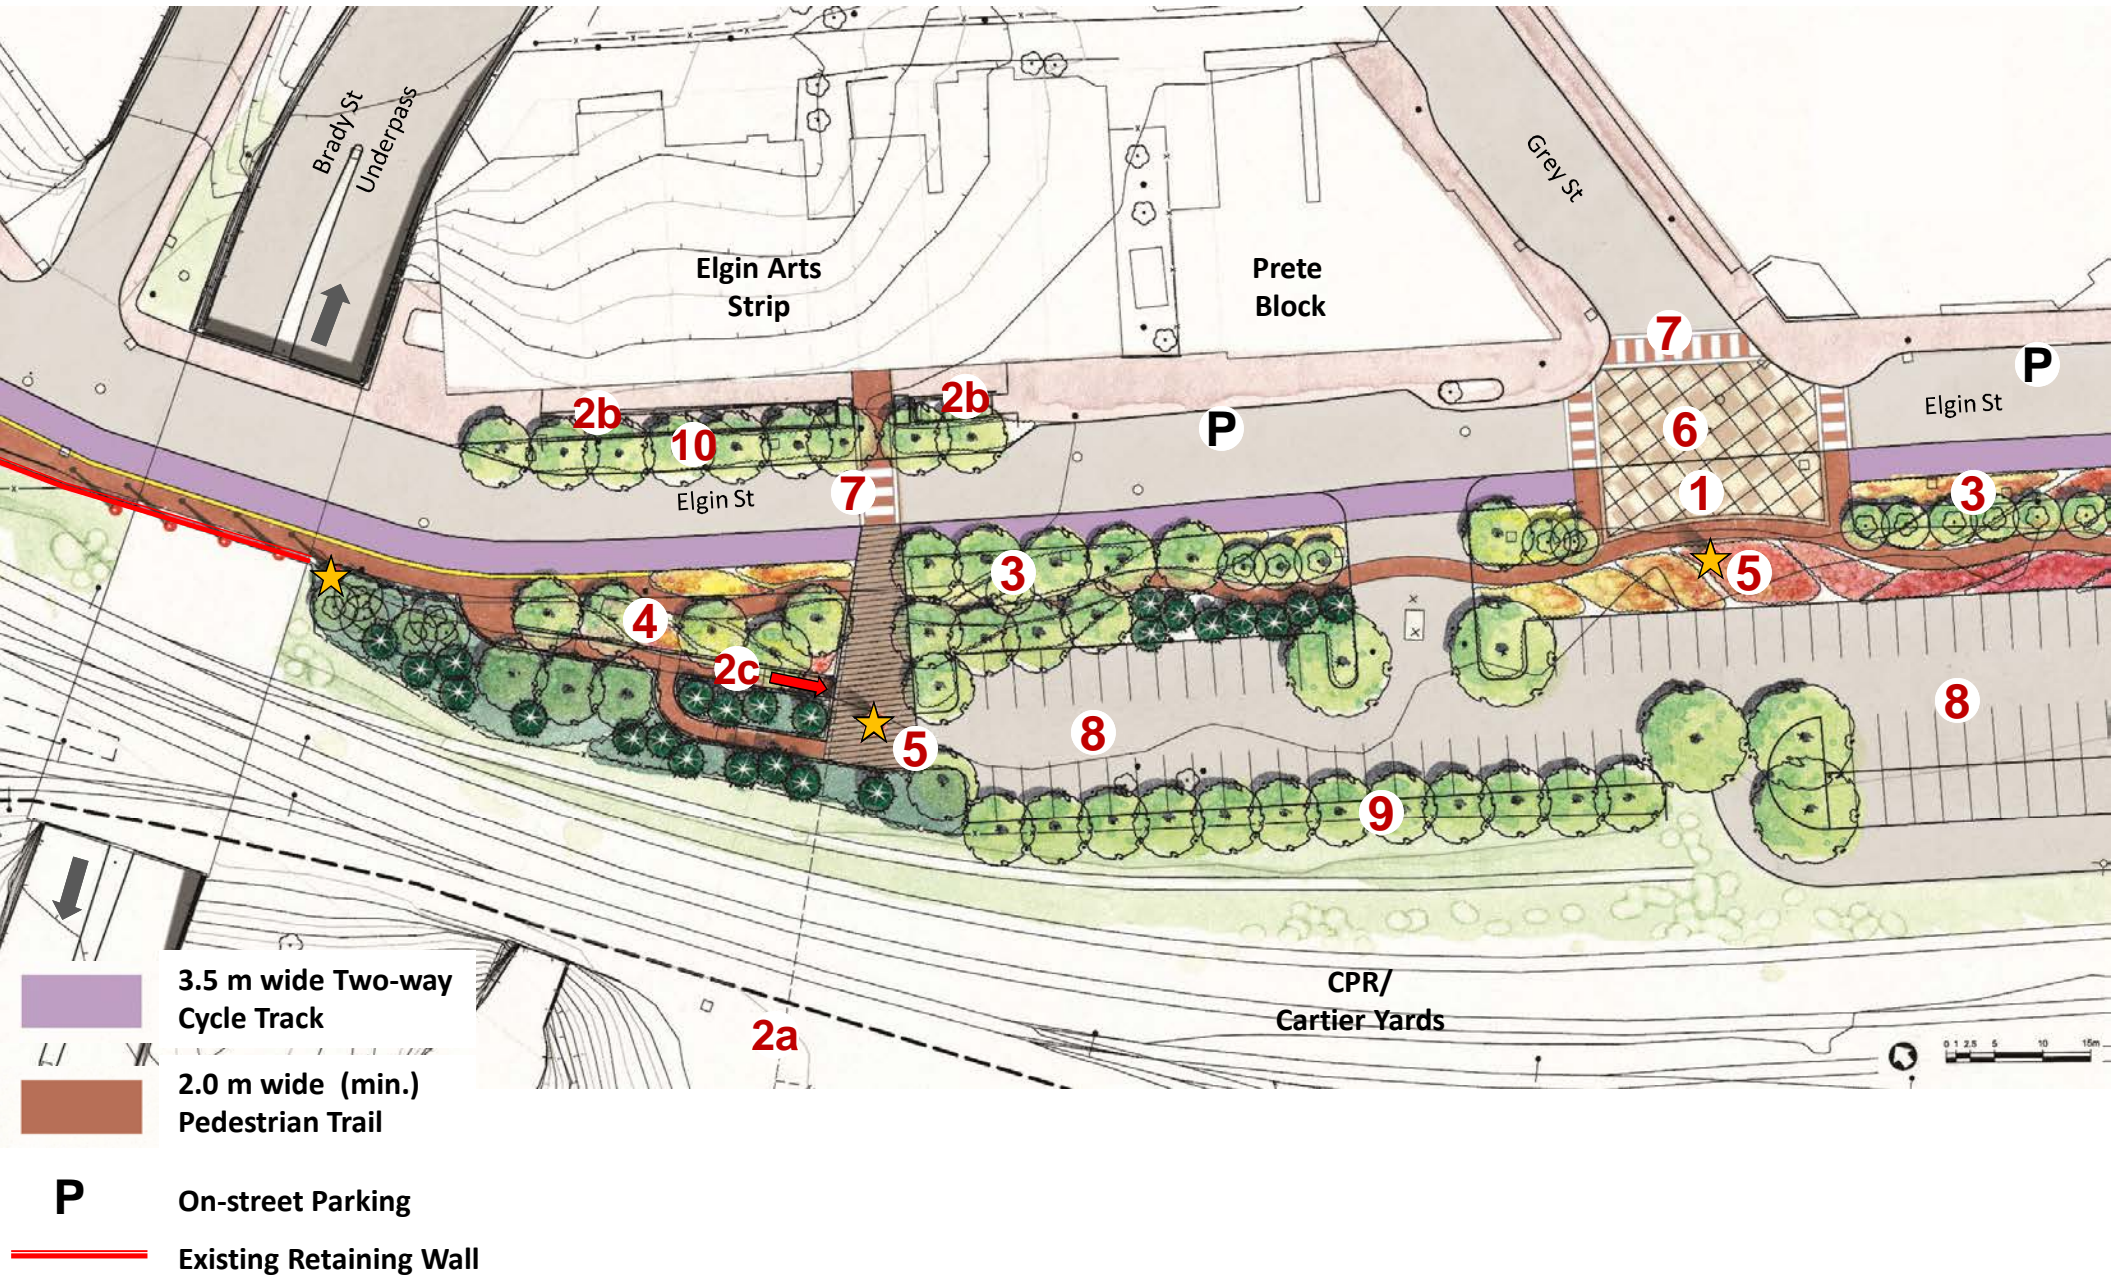


DETAIL AREA C
COMMUNITY/MARKET PLAZA

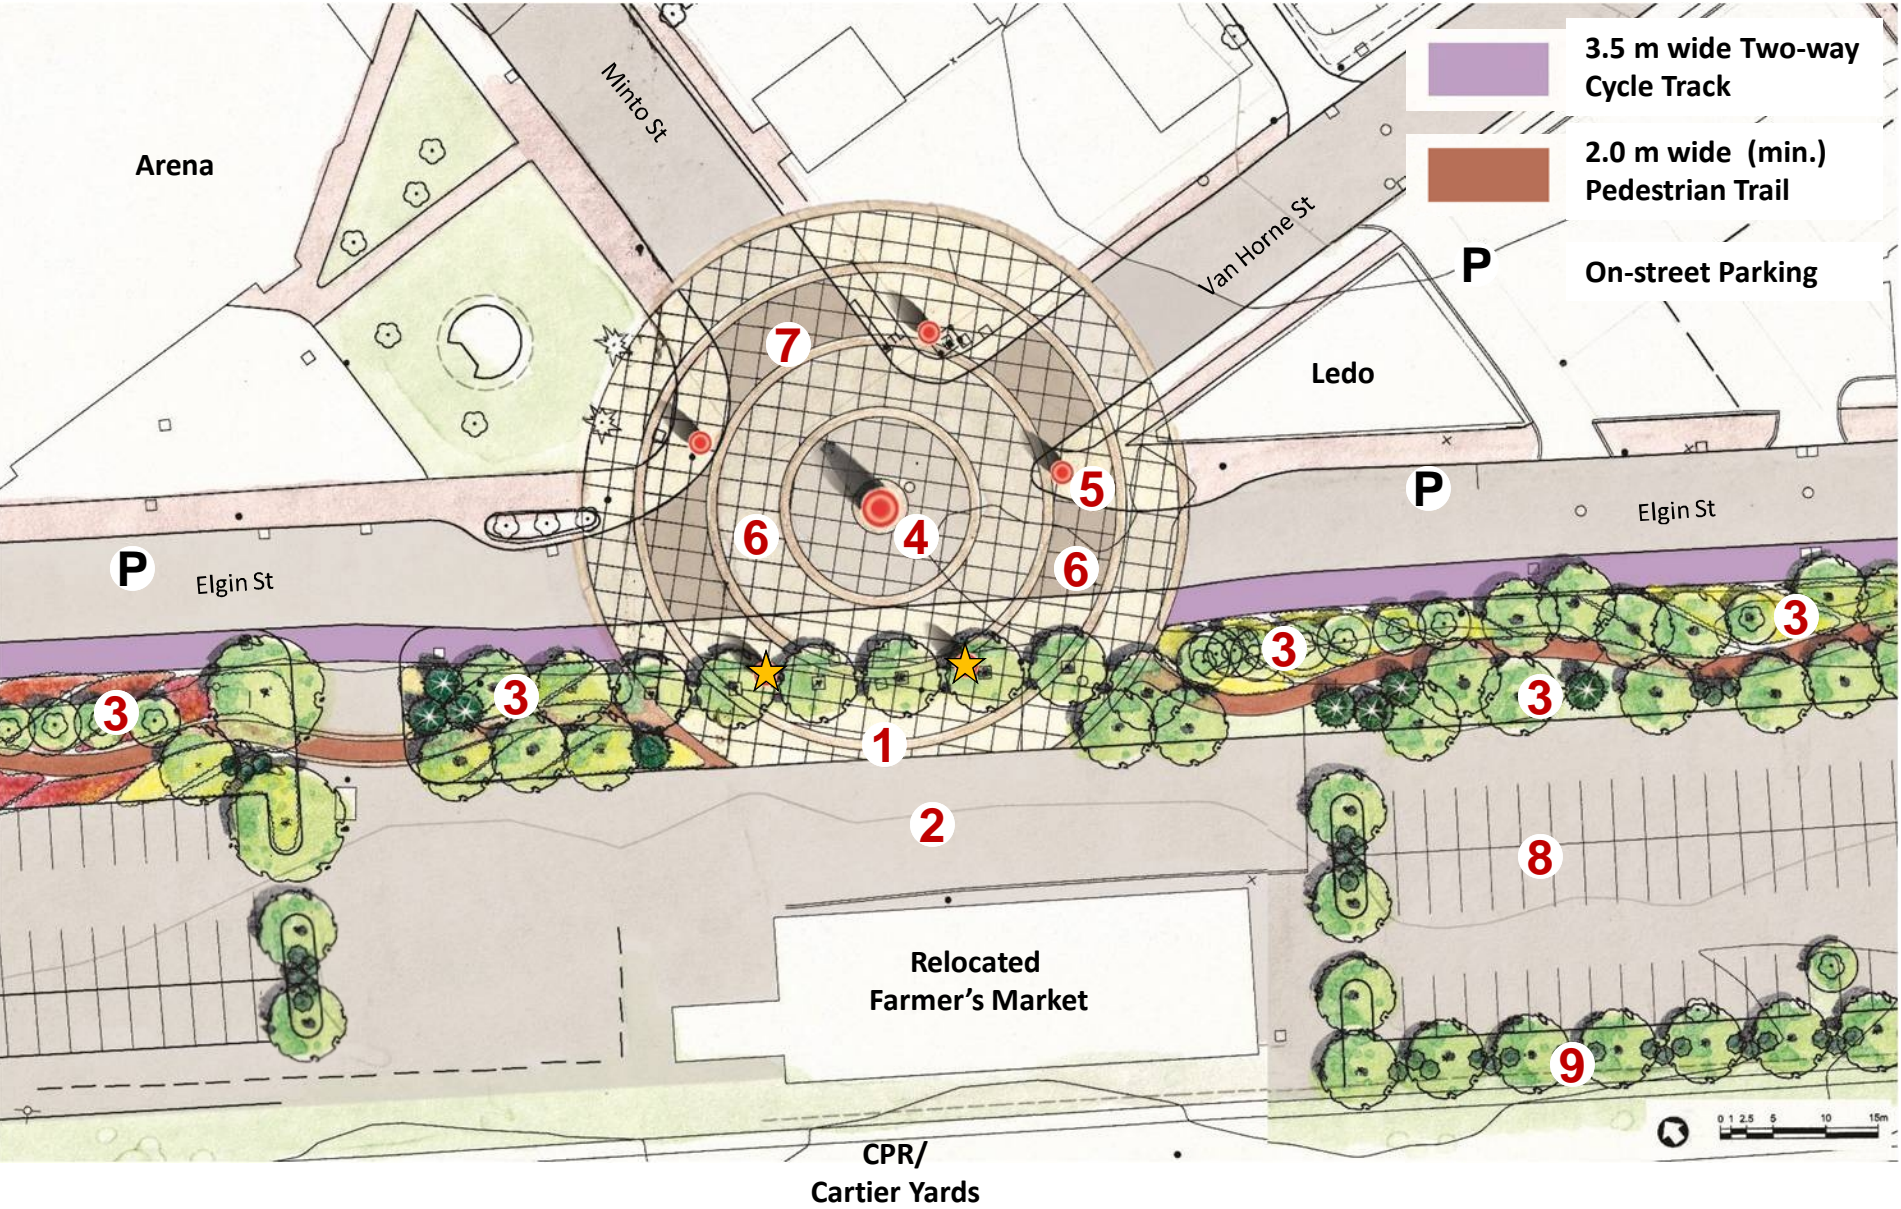

LEGEND

- 1. Community Market Plaza w/
 - Enhanced Paving (Woonerf")¹
 - Seating|Trees in Paving
 - Rock of Fame Element ★
 - Landscape Lighting
 - Seasonal Planting
- 2. Site Design of Farmer's Market Plaza Integrated w/Elgin Greenway
- 3. Native/Naturalized Bioswale Planting
- 4. Public Art
- 5. Vertical Icon Sculpture/Light Feature
- 6. Enhanced Paving @Intersection ("Woonerf")
- 7. Enhanced Pedestrian Crossing
- 8. Reorganized Parking Area
- 9. Landscape Planting to Celebrate on-going Greening of the city (Mixed deciduous/ and coniferous species)

DETAIL AREA D “GREEN” PLAZA

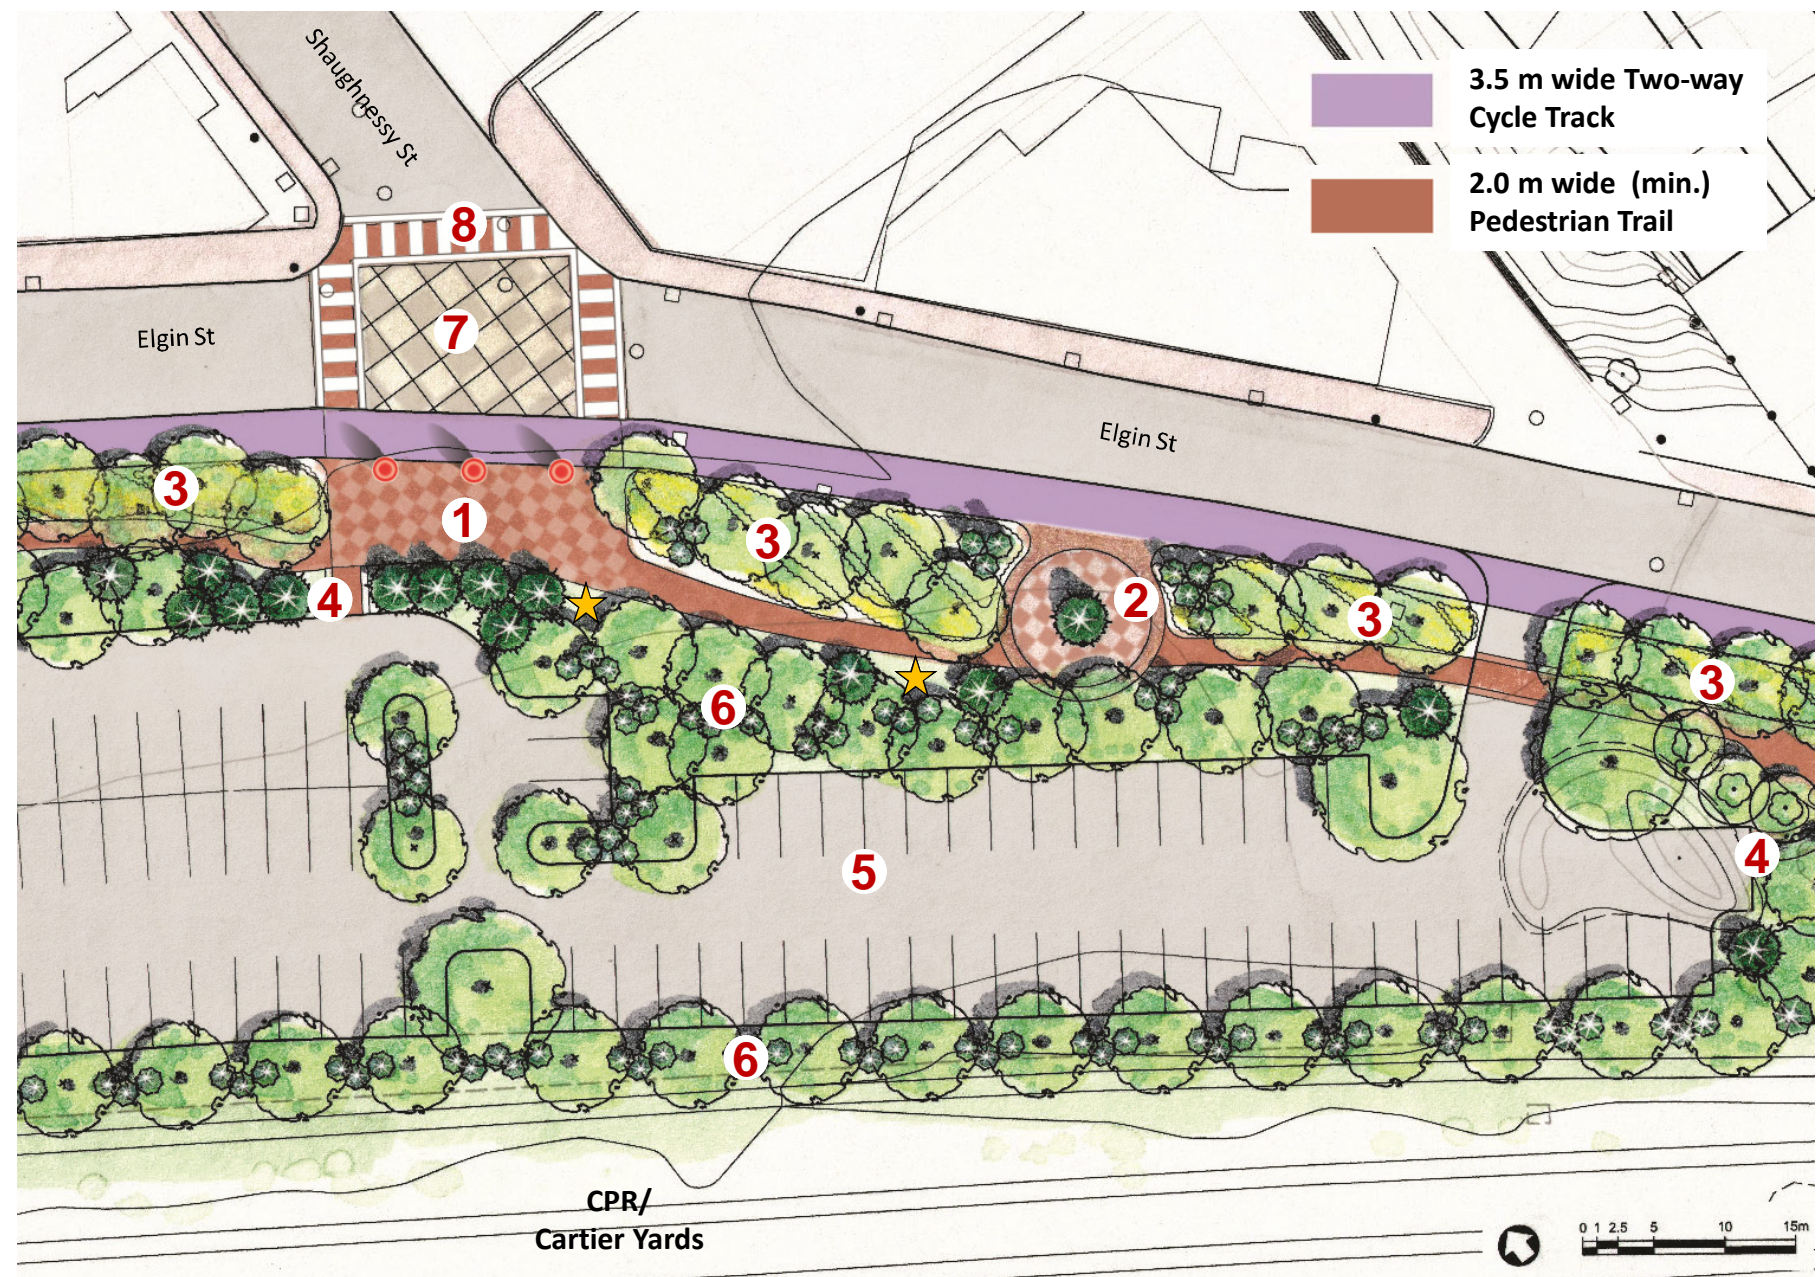


LEGEND

1. Community Plaza w/
 - Enhanced Paving
 - Seating Area/Games Tables
 - Interpretive/Wayfinding Signage
 - Improved Pedestrian and Landscape Lighting
 - Seasonal Planting
2. “Green” Node w/
 - Enhanced Paving
 - Seating Area
 - Rock of Fame Element ★
 - Landscape Lighting
 - Native Planting
3. Native/Naturalized Bioswale Planting
4. Pedestrian Access to Parking Area
5. Reorganized parking Area
6. Landscape Planting to Celebrate on-going Greening of the city (Mixed deciduous/ and coniferous species)
7. Enhanced Paving @ Intersection
8. Enhanced Pedestrian Crossing


DETAIL AREA E
Natural Heritage Plaza

LEGEND

- 1. Natural Heritage Plaza w/
 - Enhanced Paving & Graphics
 - Armourstone Seatwalls
 - Interpretive Exhibits
 - Landscape Lighting
 - Seasonal Planting
- 2. Natural Rockscape Environment
- 3. Native/Naturalized Bioswale Planting
- 4. Heritage Node w/Rock of Fame Element ★
- 5. Pedestrian Access to Reorganized Parking
- 6. Boreal Forest Planting
- 7. Existing Rock Outcrop Interpretation
- 8. Armourstone Retaining Edge/Seatwall
- 9. Banners w/Natural Heritage Graphics
- 10. Enhanced Pedestrian Crossing
- 11. Potential Development Site

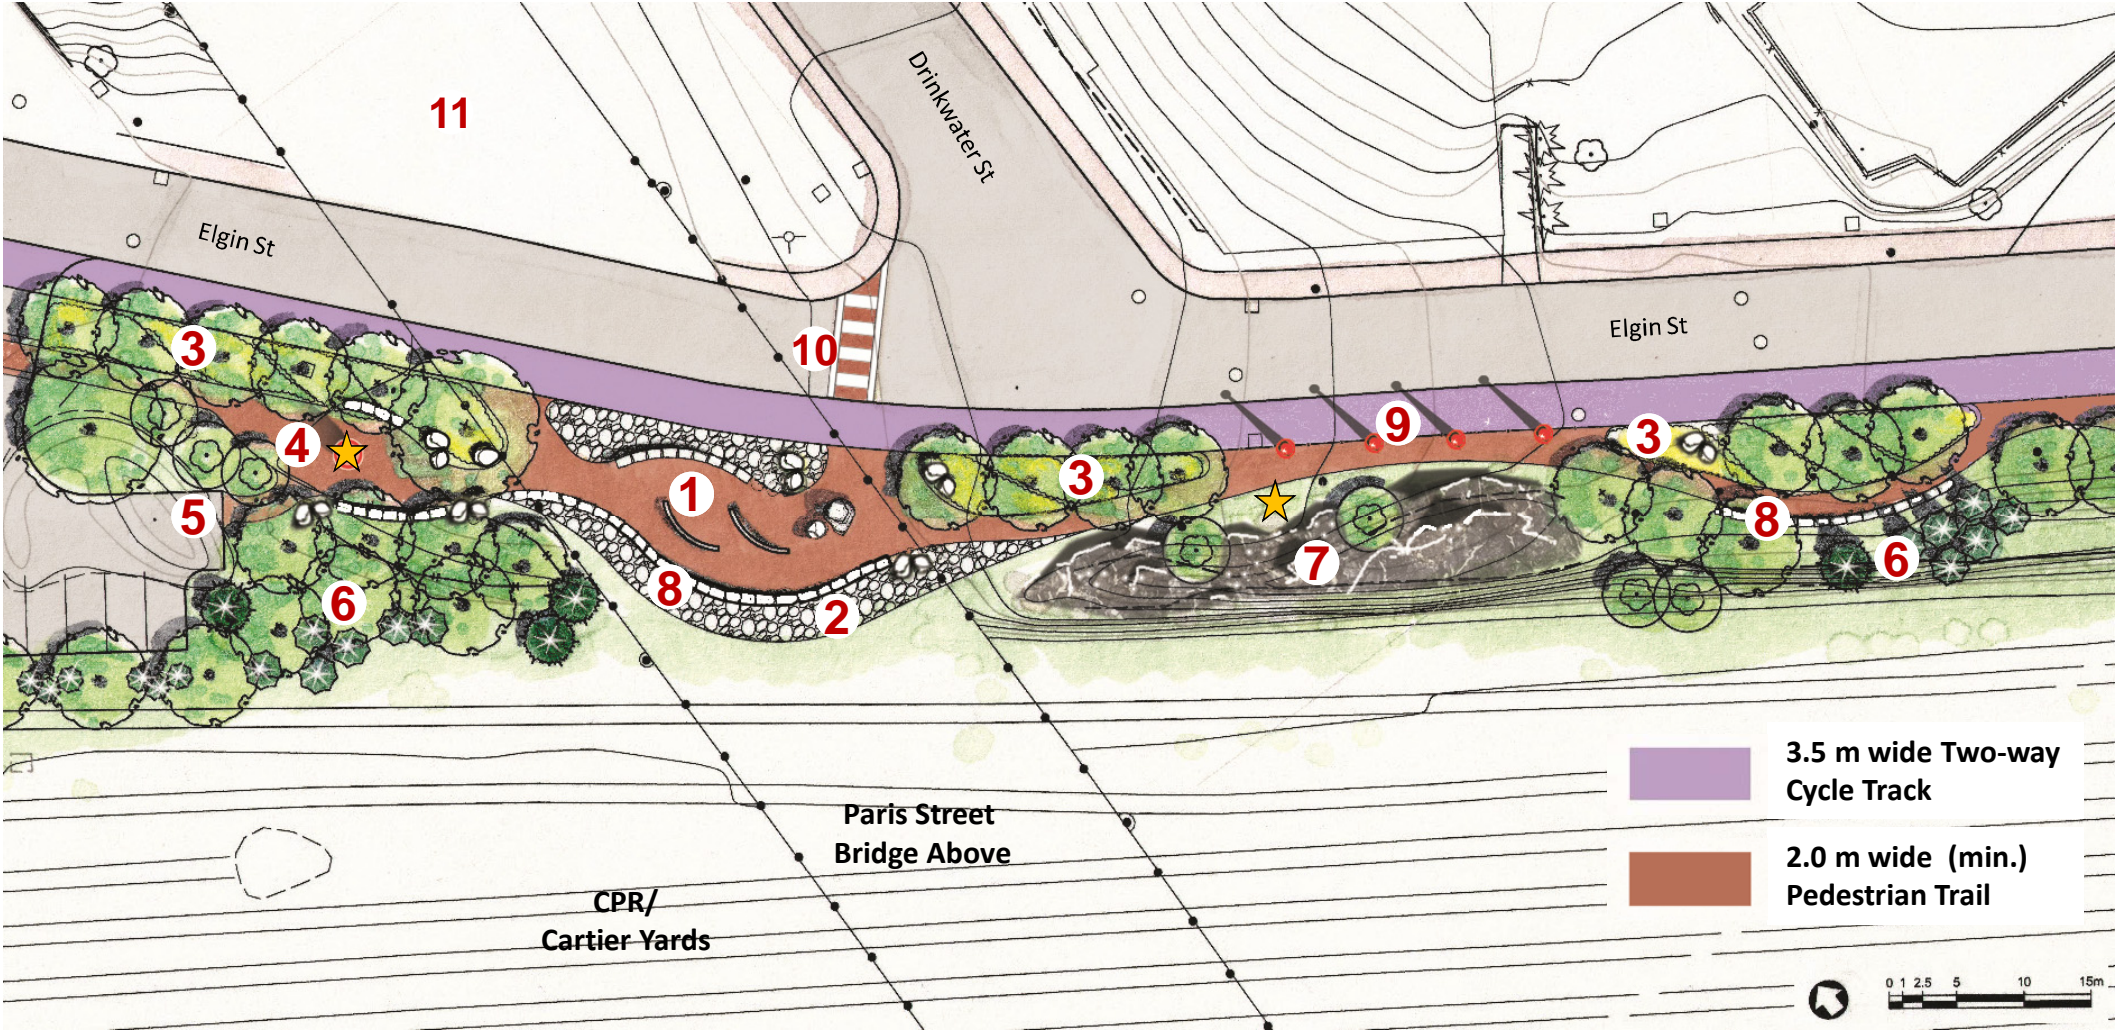

DETAIL AREA F CULTURAL HERITAGE PLAZA

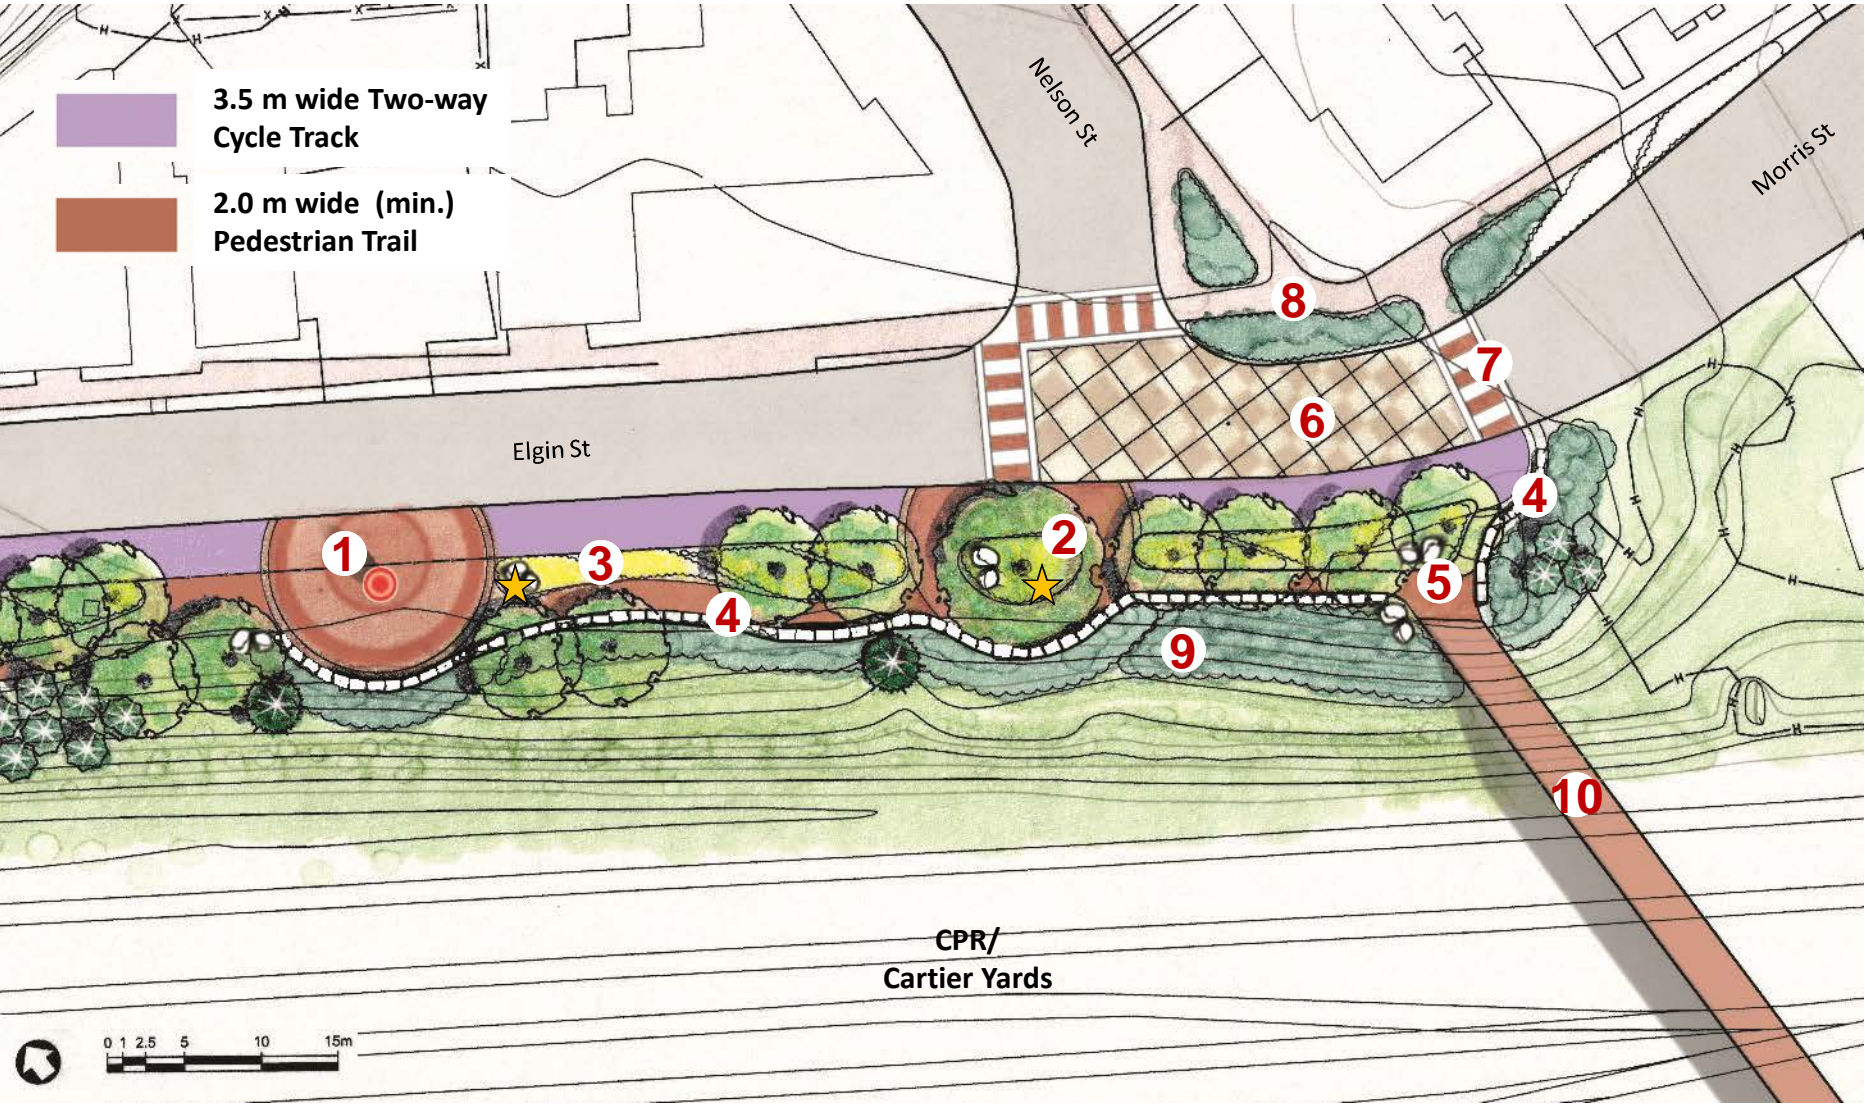

LEGEND

1. Mining & Industrial Heritage Node w/
 - Enhanced Paving
 - Seating Area
 - Interpretive Signage/Rock of Fame Element ★
 - Landscape Lighting
 - Seasonal Planting
2. Railway Heritage Node w/
 - Enhanced Paving @Railway Lookout
 - Seating Area
 - Interpretive Signage/Rock of Fame Element ★
 - Landscape Lighting
 - Seasonal Planting
3. Native/Naturalized Bioswale Planting
4. Armourstone Retaining Edge/Seatwall
5. Wayfinding @Bridge Entrance
6. Enhanced Paving @Intersection
7. Enhanced Pedestrian Crossing
8. Reorganized/Alignment of Intersection & Walkway and Connection to Elgin Street
9. Vegetative Buffer
10. Renovated Nelson Street Footbridge
 - Repainted
 - Lighting

DETAIL AREA G

NELSON STREET PARKETTE



LEGEND

1. Elgin Greenway Gateway Feature
 - Stone Entrance Signage Walls
 - Seating Area
 - Wayfinding Signage
 - Landscape Lighting
 - Seasonal Planting
2. Neighbourhood Stair Access to Lower Area
3. Barrier-free Access to Lower Area
4. Terraced Landscape Planting Walls w/Lighting
5. Low Garden Seatwall
6. Junior Natural Play Structure w/Lighting
7. Community Gardens/Urban Farming
8. Vegetative Screen (Winter Winds)
9. Renovated Nelson Street Footbridge
 - Repainted
 - Lighting
10. Elgin Greenway